



THE BAR OPTION

KITCHEN OPTION 1

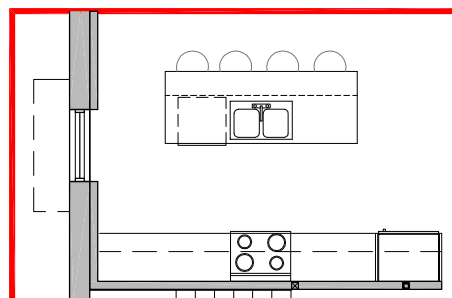

KITCHEN OPTION 2

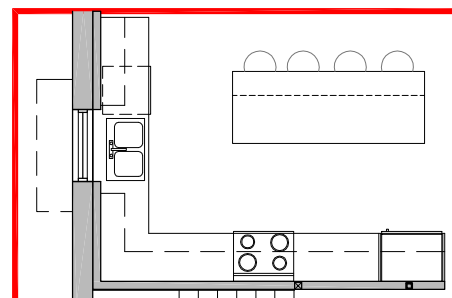

EAGLE'S NEST - BASEMENT FLOOR PLAN



1670 mercer street
windsor ontario canada n8x 3p7
ph 519.254.3430 fax 519.254.3642
email - info@ada-architect.ca www.ada-architect.ca

project:
KINGSVILLE GOLF RESIDENTIAL DEVELOPMENT

client:
LOOP

title:
FLOOR PLAN
SEMI-DETACHED


drawn by: PH
checked by: JBK

date: Dec. 06, 2022

comm. no.: 2020-008


dwg. no.:

A1.1

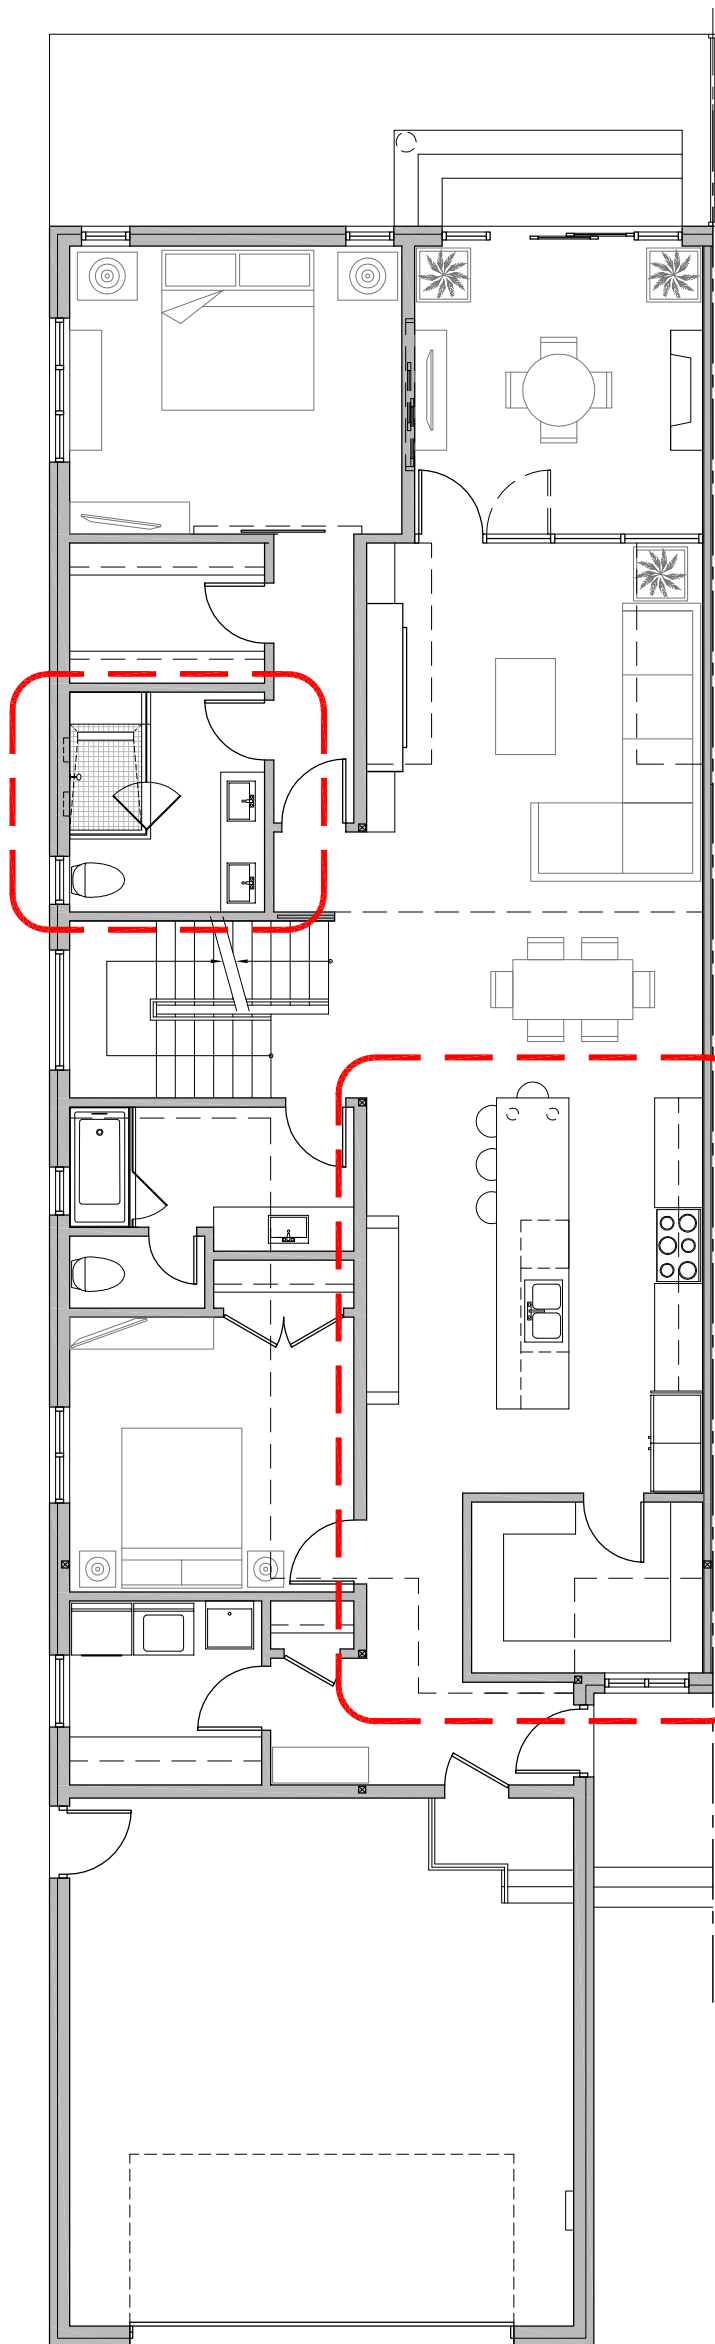



EAGLE'S NEST - MAIN FLOOR PLAN

ENSUITE OPTION 2

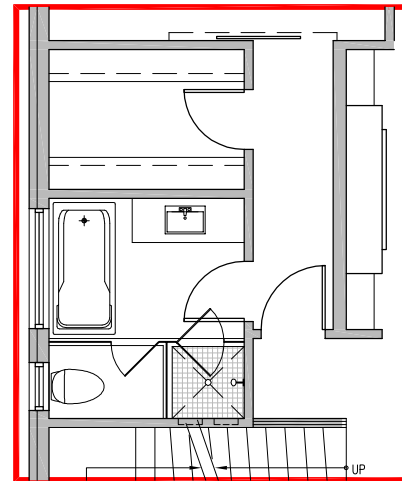


KITCHEN OPTION 2

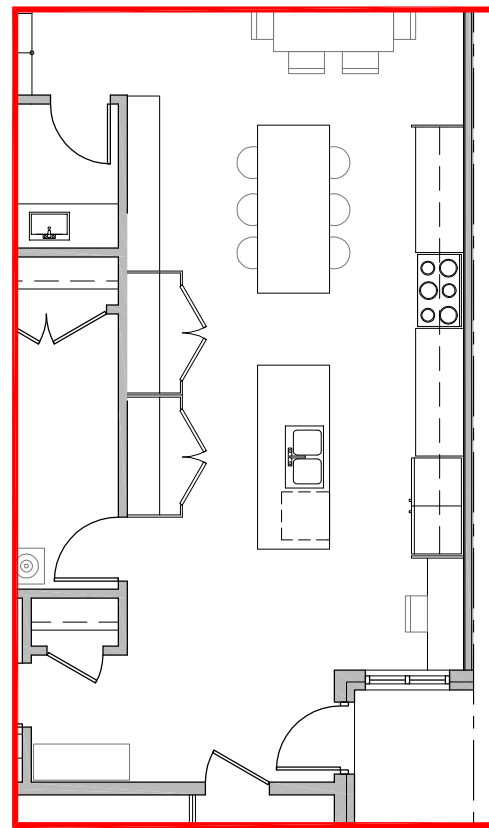

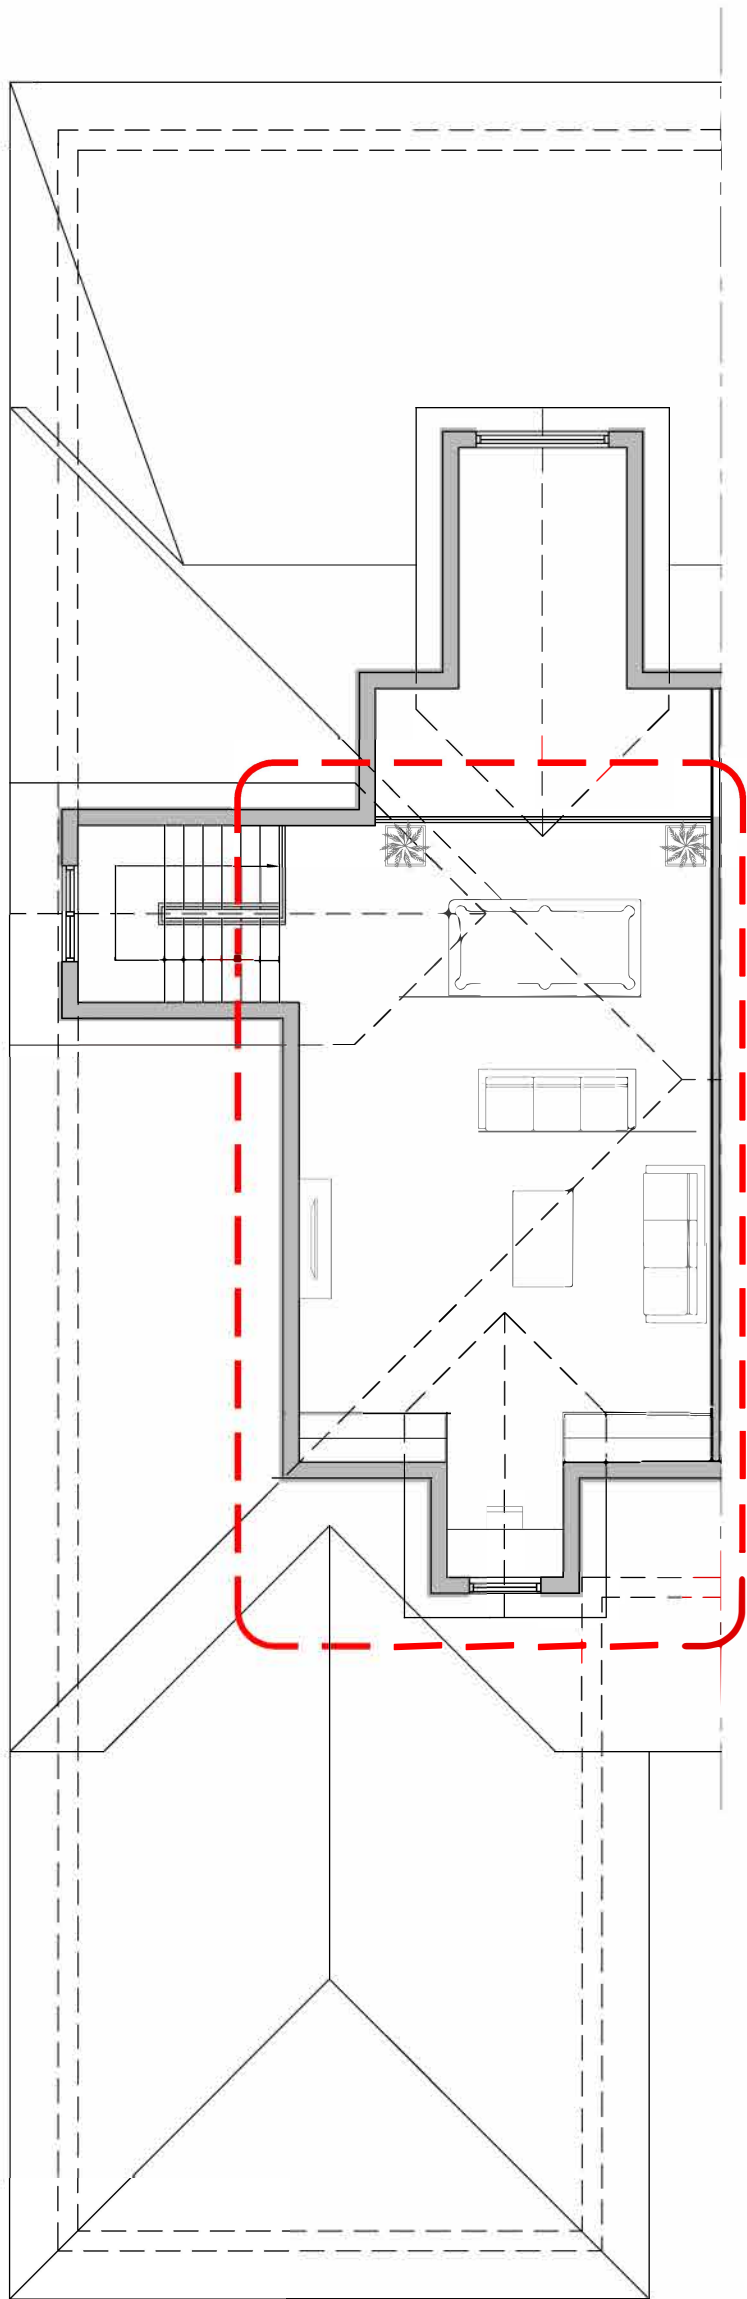

EAGLE'S NEST - LOFT FLOOR PLAN

LOFT OPTION 2

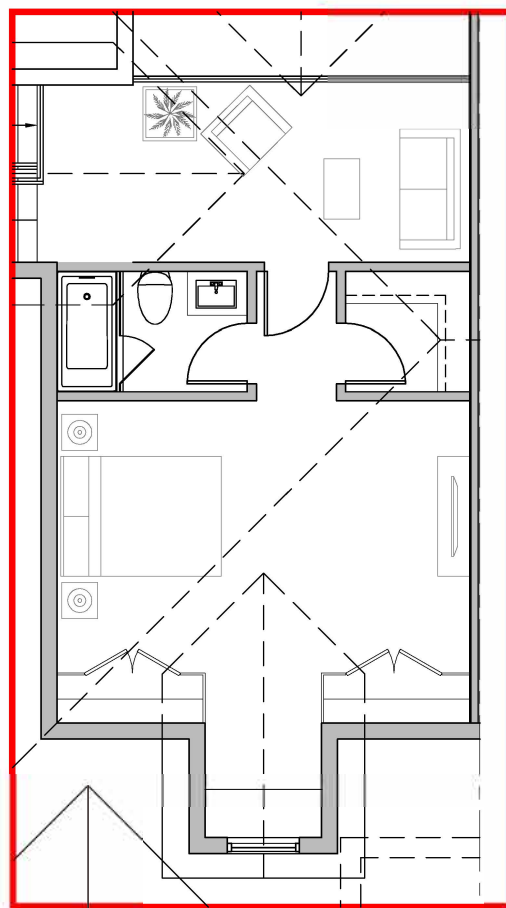

LOFT OPTION 3

